


Sealed Vault Privy: PVC Culvert Option

**MINIMUM 200 GALLON VAULT
NO SOIL TEST REQUIRED!**

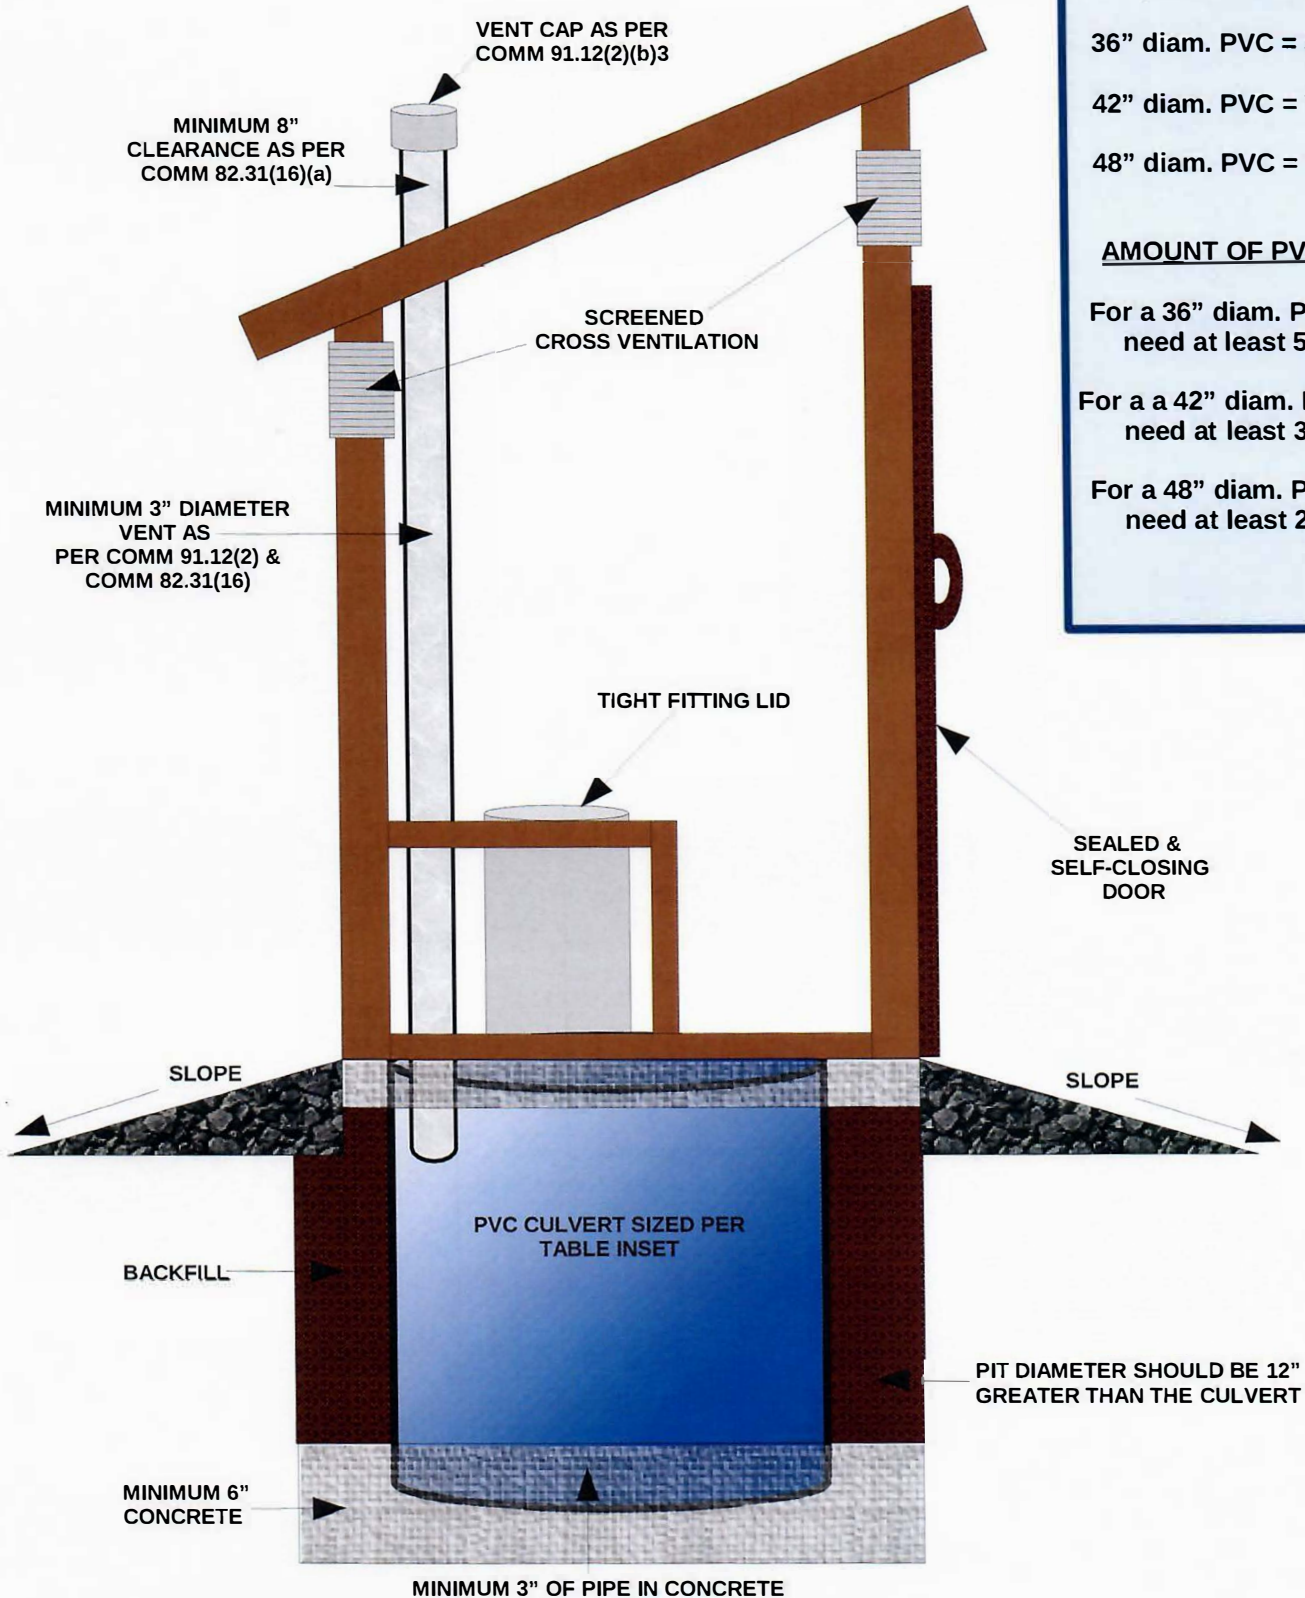

PVC SIZING TABLE

36" diam. PVC = 52.85gal./ft.

42" diam. PVC = 71.93gal./ft.

48" diam. PVC = 93.96gal./ft.

AMOUNT OF PVC NEEDED

For a 36" diam. PVC, you will need at least 51" length

For a 42" diam. PVC, you will need at least 39" length

For a 48" diam. PVC, you will need at least 29" length

FIBERGLASS PRIVY VAULT

(Approximately 36" Square - 36" Deep)
(Approximately 200 Gallons Approximately 120 pounds)

- *Rodent Resistant**
- *No Rotting**



Gelcoated, Reinforced Fiberglass Floor (40" Square) and Toilet Stool with 4" Vent Permanently Bonded to Vault.

Uses Standard Seat (not included)



******* Can be hauled in pickup or trailer.**